


Single band shade inside window frame

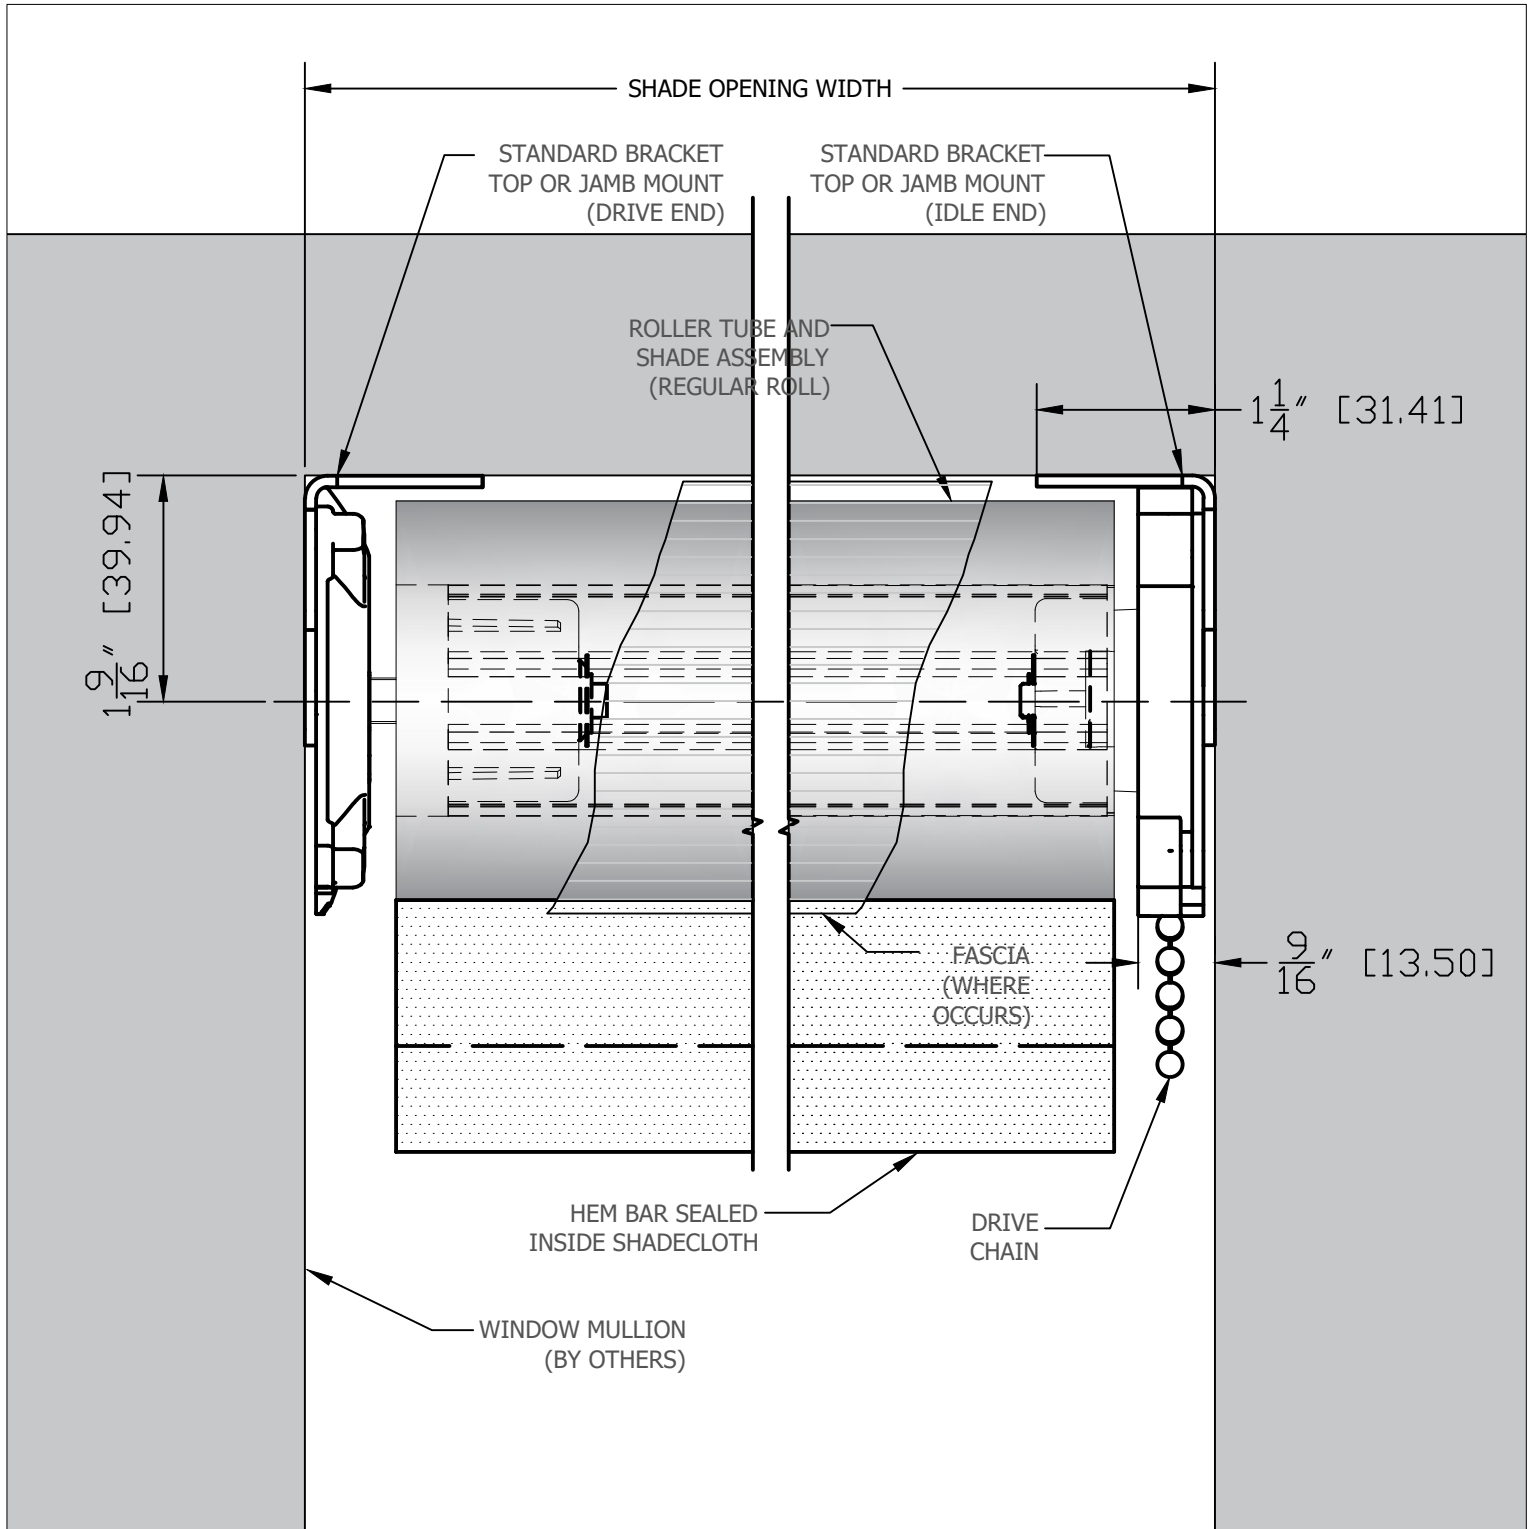

ELEVATION VIEW

SCALE 3/4 FULL SIZE