


Wall mount extended - no fascia

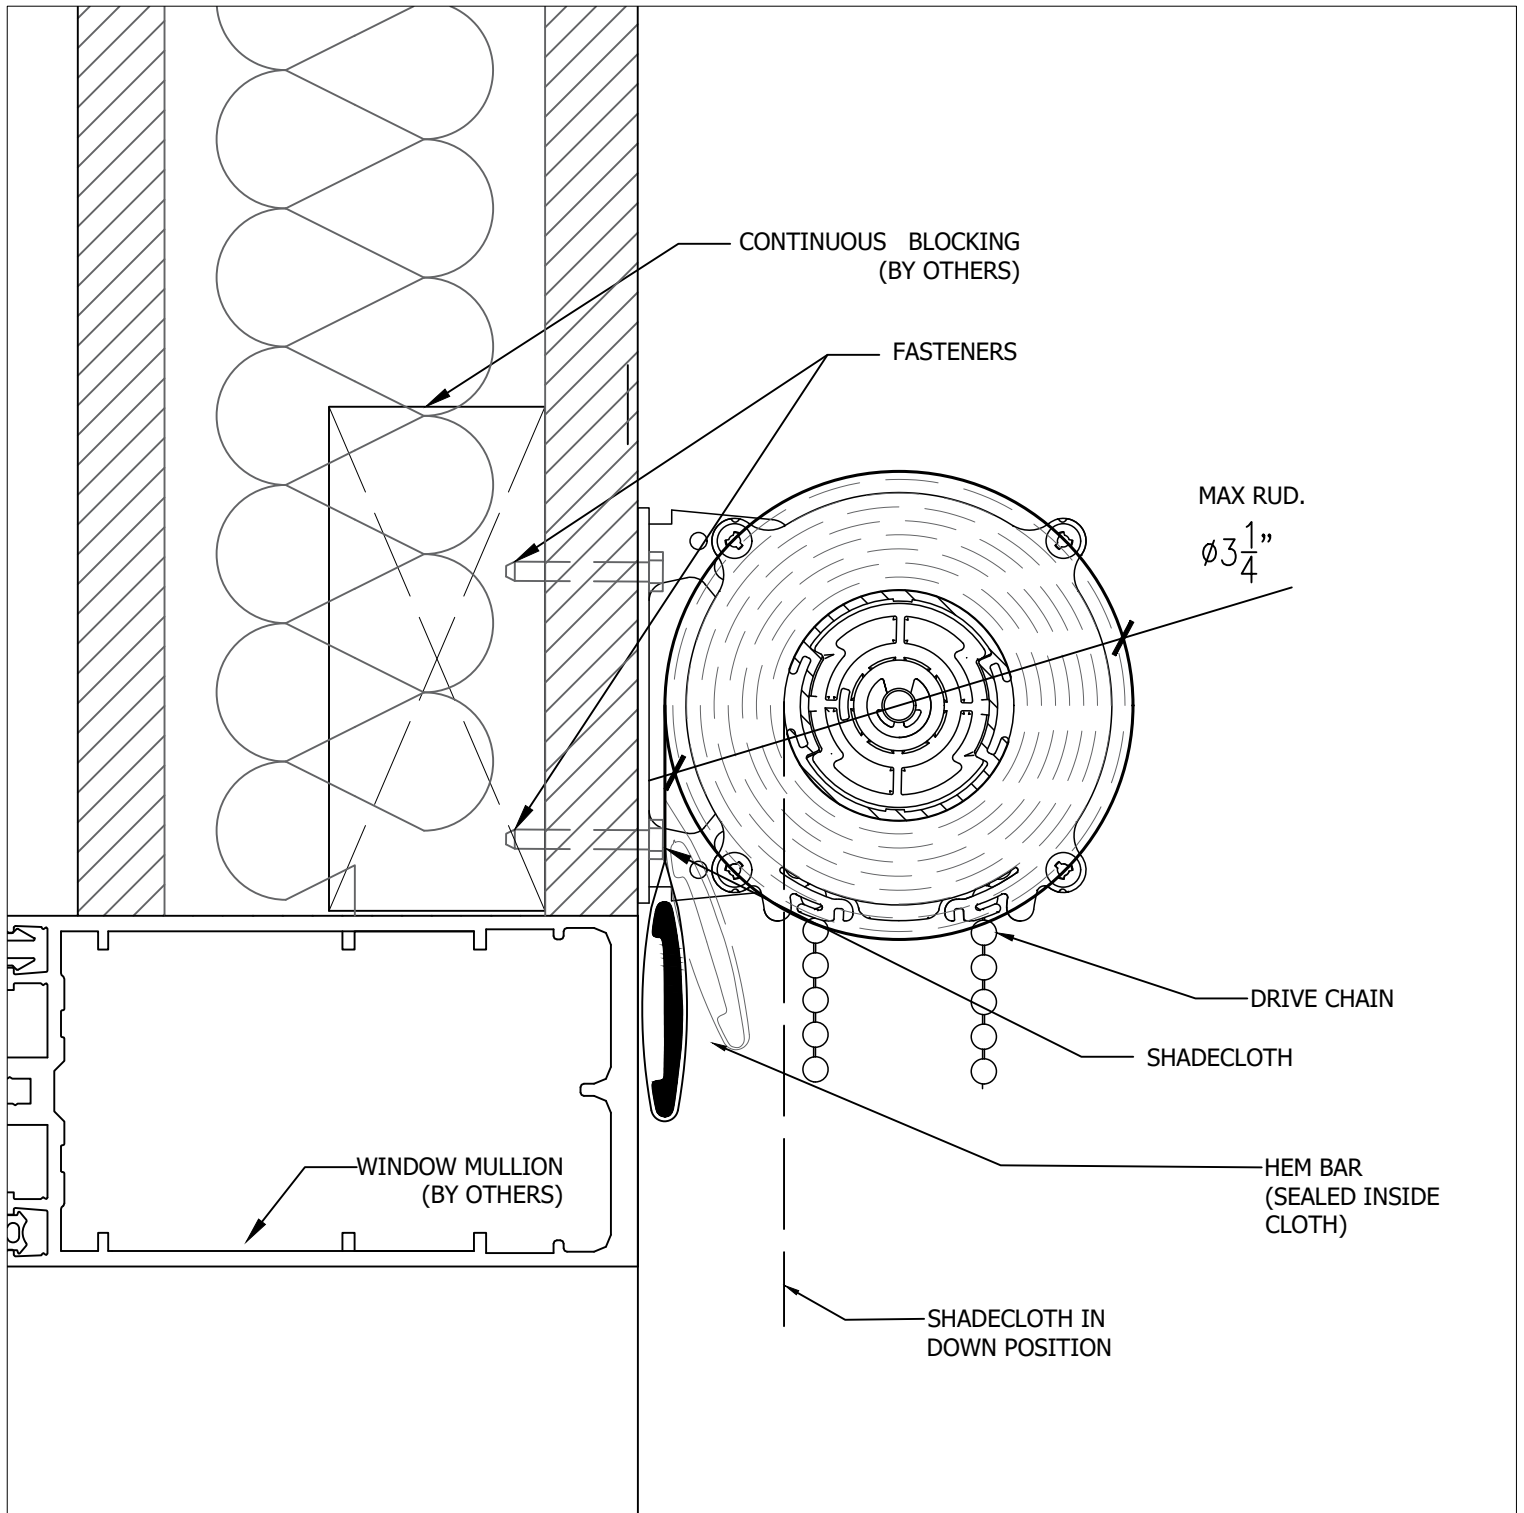

SECTION AT WINDOW HEIGHT

SCALE 3/4 FULL SIZE